




Rev.	By	Date	Description
1	AS	02/02/2019	ISSUED FOR SHD APPLICATION

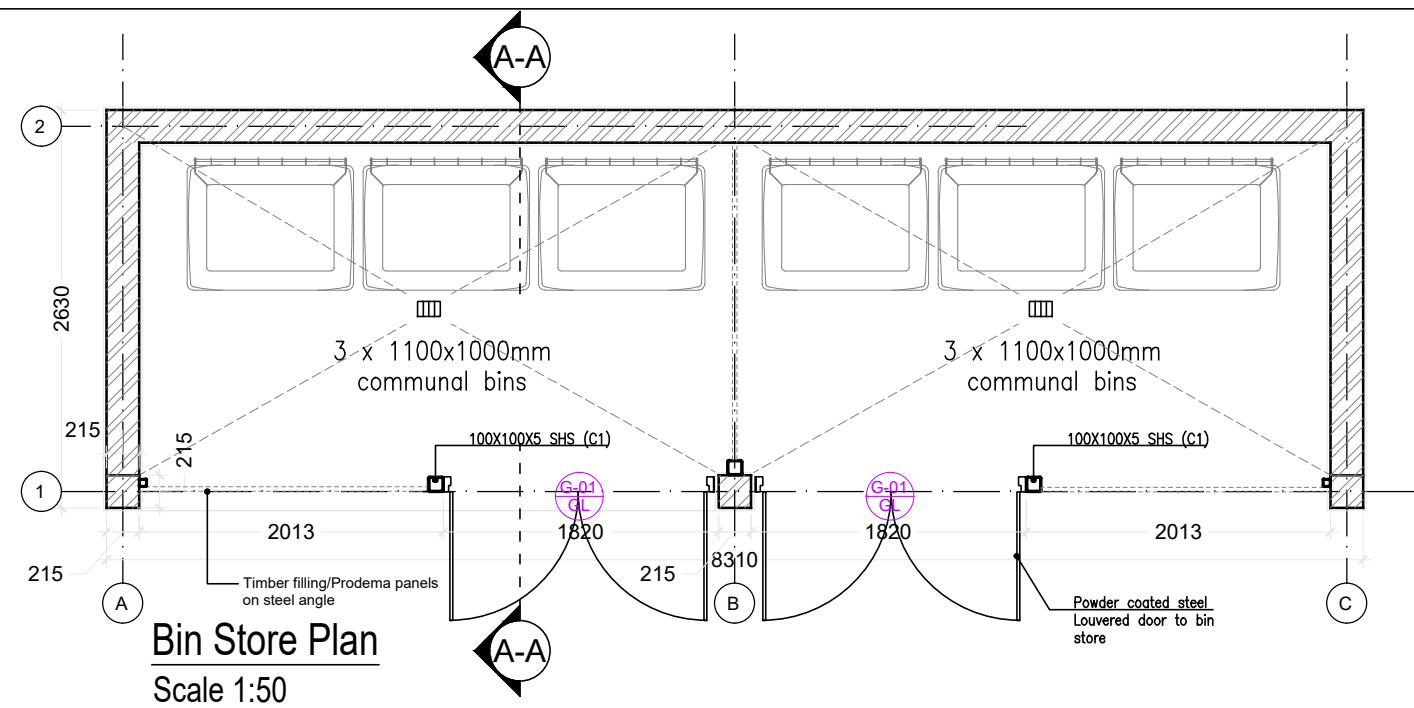


Bin Store Plan
Scale 1:50

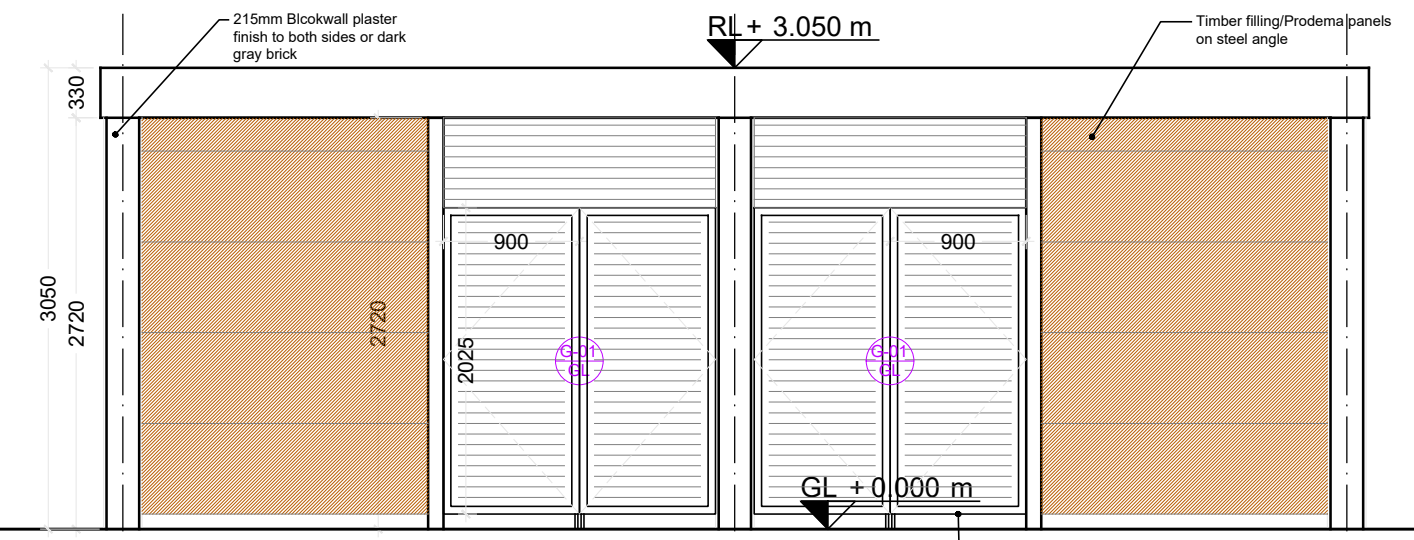



Bin Store Front Elevation
Scale 1:50

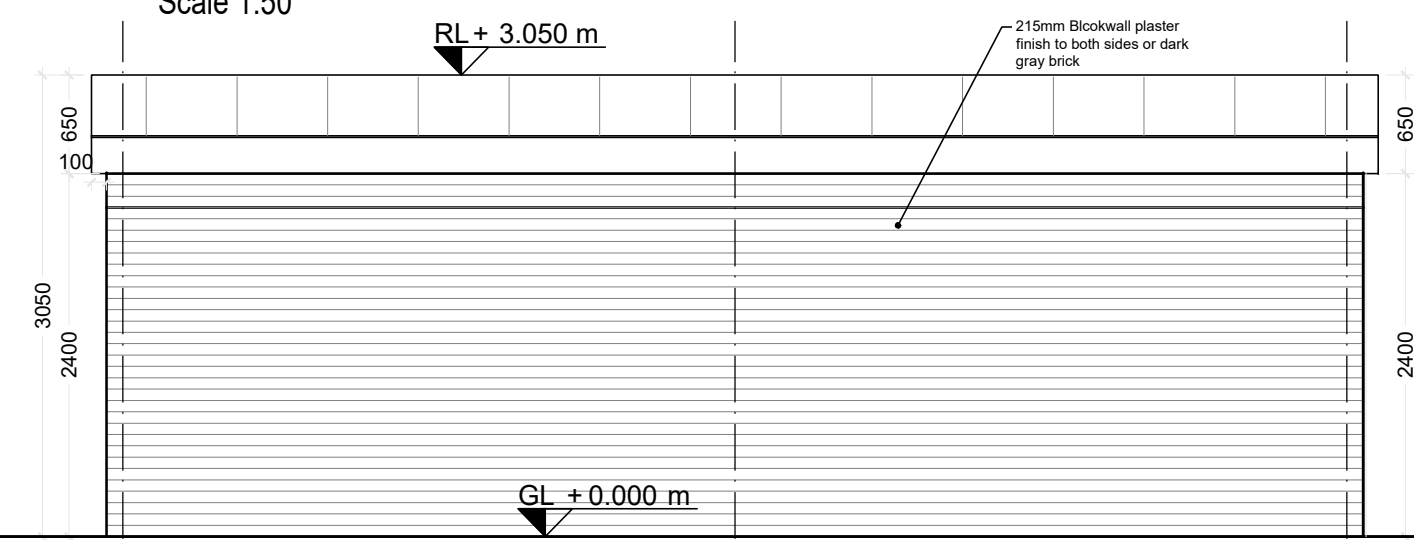

Bin Store Rear Elevation
Scale 1:50

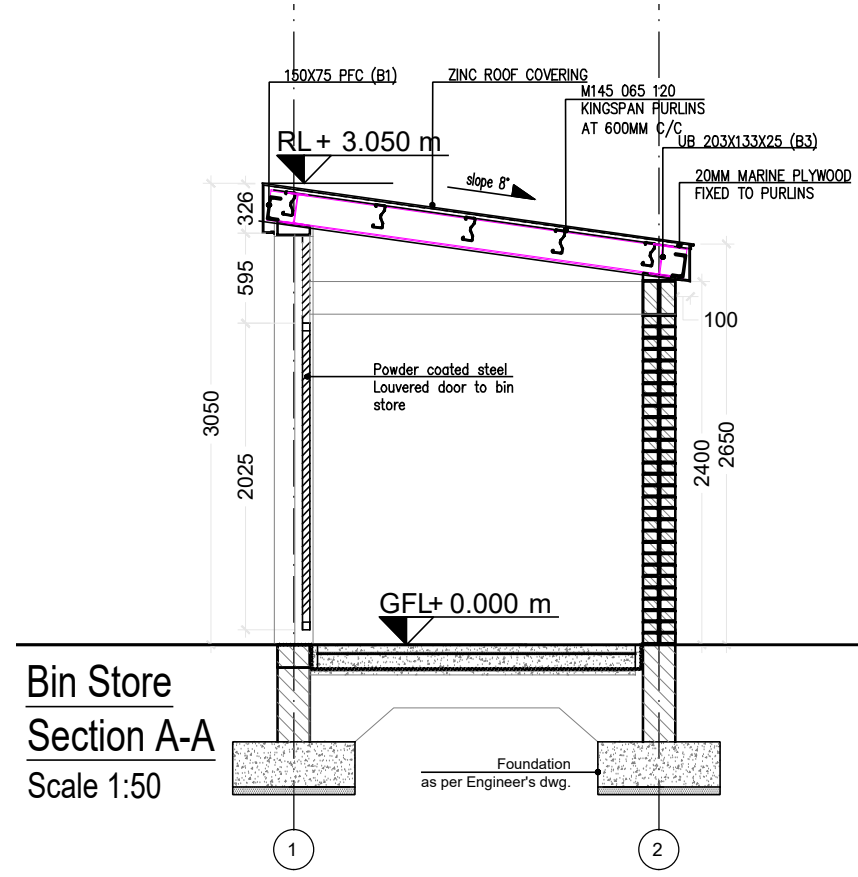

Bin Store Section A-A
Scale 1:50

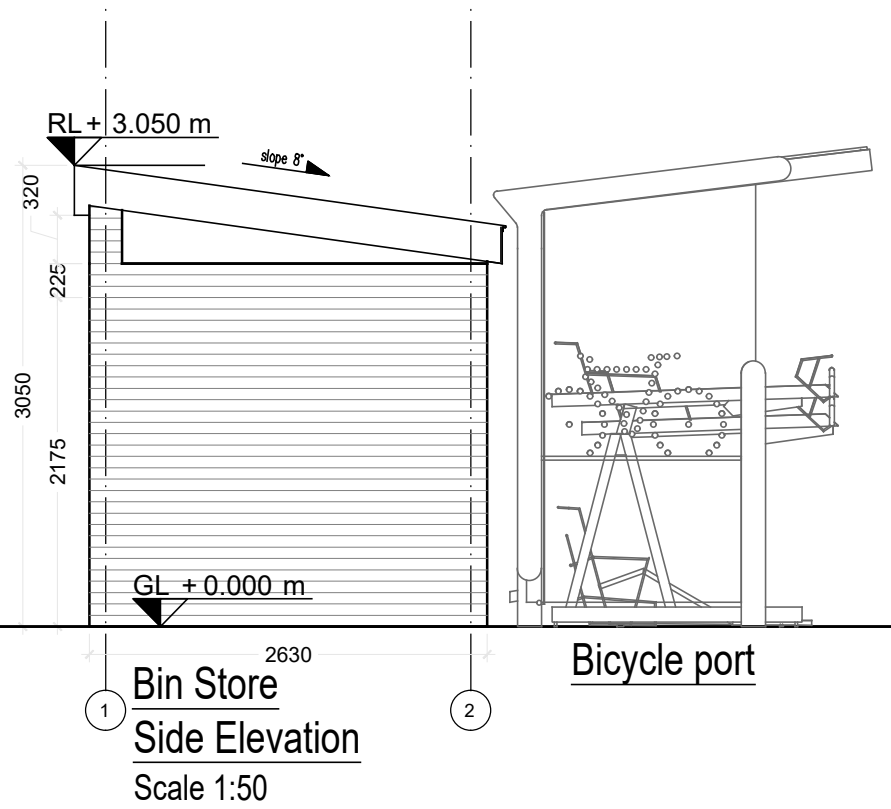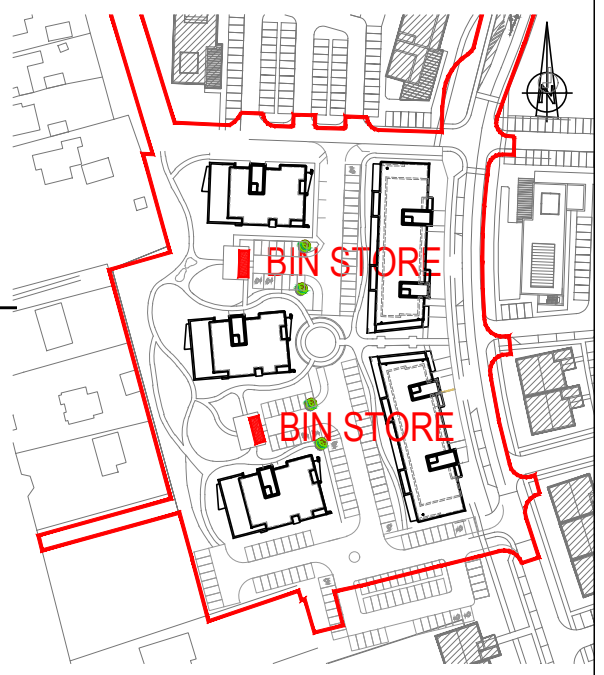

Bin Store Side Elevation
Scale 1:50

CPR Note:
All works to be carried out using proper materials which are fit for the use they are intended and for the condition in which they are to be used.

All materials used in connection with the works to comply with the Construction Products Regulation (EU) No. 305/2011 and the harmonised technical specification/standards that fall within the remit of the CPR No. 305/2011

		van Dijk Architects	
MILL HOUSE, MILL STREET, DUNDALK, CO. LOUTH PH. 042-9354466 FAX. 042-9354460 INFO@VANDIJKARCHITECTS.COM			
DRAWING TITLE: PROPOSED BIN STORE			
SCALE: 1:50	DRAWING NUMBER: 1611-SHD-500	JOB: FINNABAIR SOUTH	
REVISION: A	SHEET NO: AS	CLIENT: VDI PM LTD.	
DESIGNED BY: AS	DRAWN BY: AS	DATE: 02/2019	
NOTE: FIGURED DIMENSIONS MUST BE USED IN PREFERENCE TO SCALED DIMENSIONS. ANY DIMENSIONAL DISCREPANCIES MUST BE REPORTED TO THE ARCHITECT IMMEDIATELY. THIS DRAWING REMAINS THE COPYRIGHT OF VAN DIJK ARCHITECTS. IT MUST NOT BE USED FOR ANY PURPOSE BUILDING OR OTHERWISE WITHOUT THE EXPRESS PERMISSION OF THIS PRACTICE. DO NOT COPY OR REDISTRIBUTE THESE DRAWINGS OR ANY ADDITIONAL INFORMATION WITHOUT THE EXPRESSED APPROVAL OF vanDijk Architects			