




Rev.	By	Date	Description
A	AS	25/02/2019	ISSUED FOR SHD APPLICATION

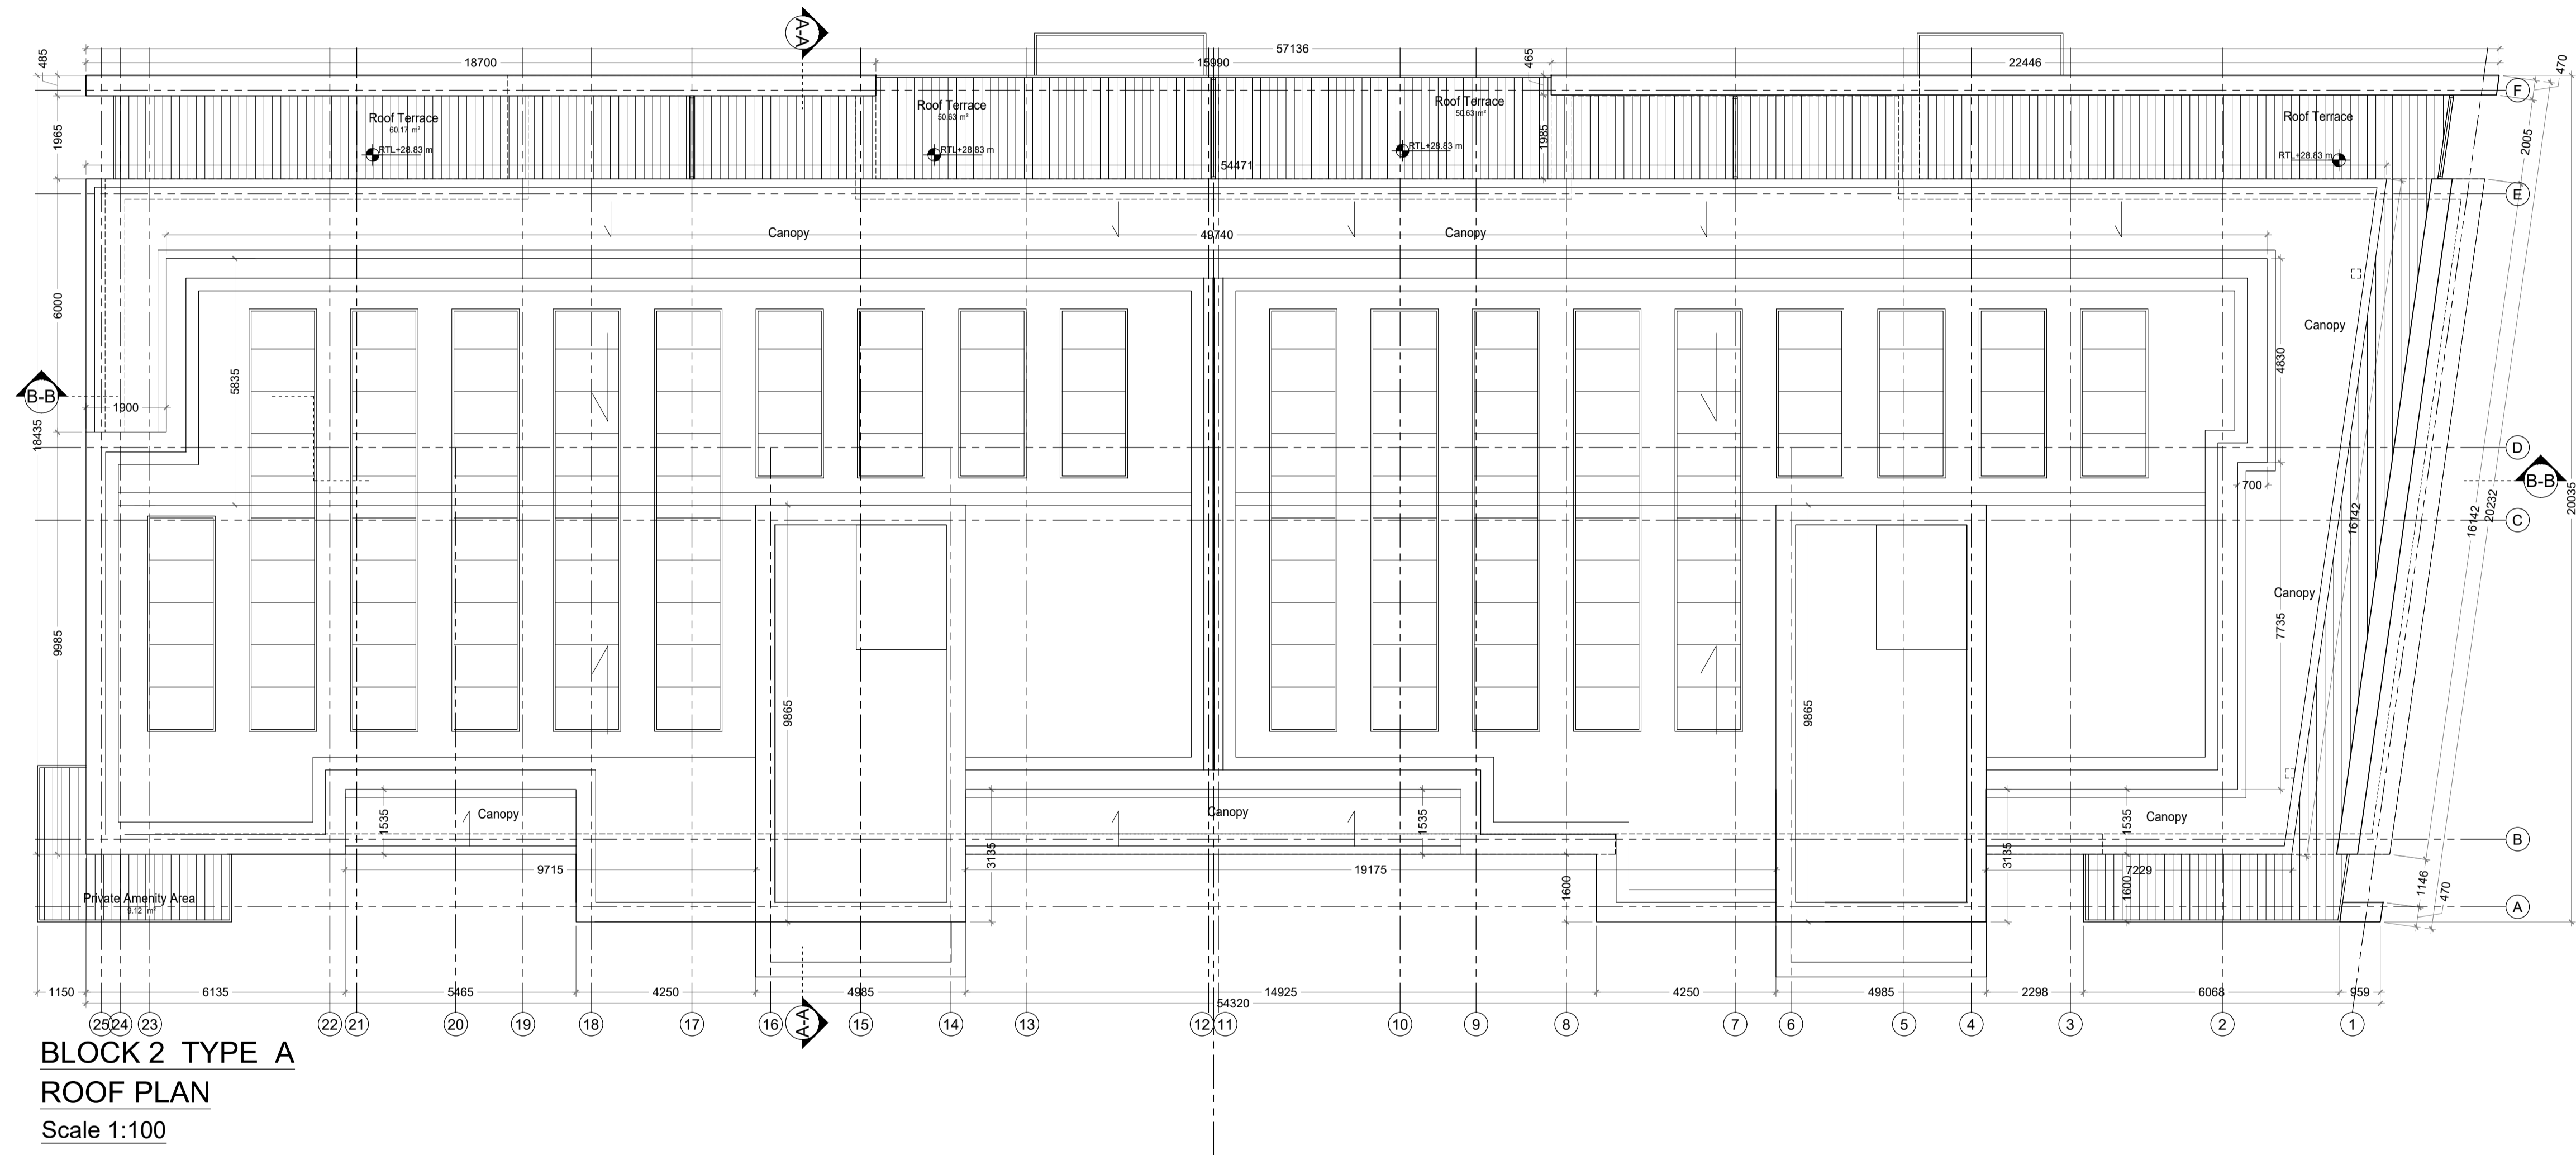

Block 2 Type A
ROOF PLAN
 Scale 1:100

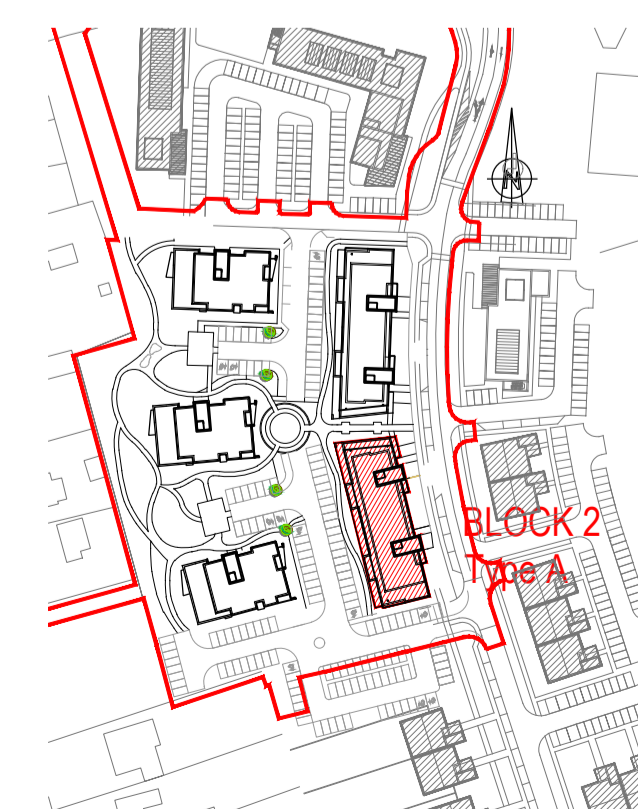

CPR Note:
 All works to be carried out using proper materials which are fit for the use they are intended and for the condition in which they are to be used.
 All materials used in connection with the works to comply with the Construction Products Regulation (EU) No. 305/2011 and the harmonised technical specifications/standards that fall within the remit of the CPR No. 305/2011

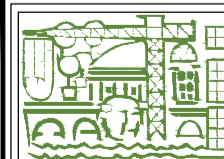 van Dijk Architects MILL HOUSE, MILL STREET - DUNDALK, CO. DUBLIN PH. 0122-9354466 FAX. 0122-9354460 INFO@VANDIJKARCHITECTS.COM	
DRAWING TITLE	
ROOF PLAN BLOCK 2 TYPE A	
SCALE	1:100
CLIENT	FINNABAIR MIXED USE DEVELOPMENT
PROJECT NO.	1611-SHD-BLZA-102
DATE	22/06/2018
DESIGNED BY	AS
CHECKED BY	AS

NOTE:
 FIGURED DIMENSIONS MUST BE USED IN PREFERENCE TO UNFIGURED DIMENSIONS. ANY DIMENSIONAL DISCREPANCIES MUST BE REPORTED TO THE ARCHITECT IMMEDIATELY. THIS DRAWING REMAINS THE COPYRIGHT OF VAN DIJK ARCHITECTS. IT MUST NOT BE USED FOR ANY PURPOSES OUTSIDE OF THOSE INTENDED WITHOUT THE EXPRESSED PERMISSION OF THE PRACTICE. DO NOT COPY OR REDISTRIBUTE THESE DRAWINGS OR ANY ADDITIONAL INFORMATION WITHOUT THE EXPRESSED APPROVAL OF vanDijk Architects