



**CROSS SECTION A**  
 A1 SCALE 1:100  
 A3 SCALE 1:30

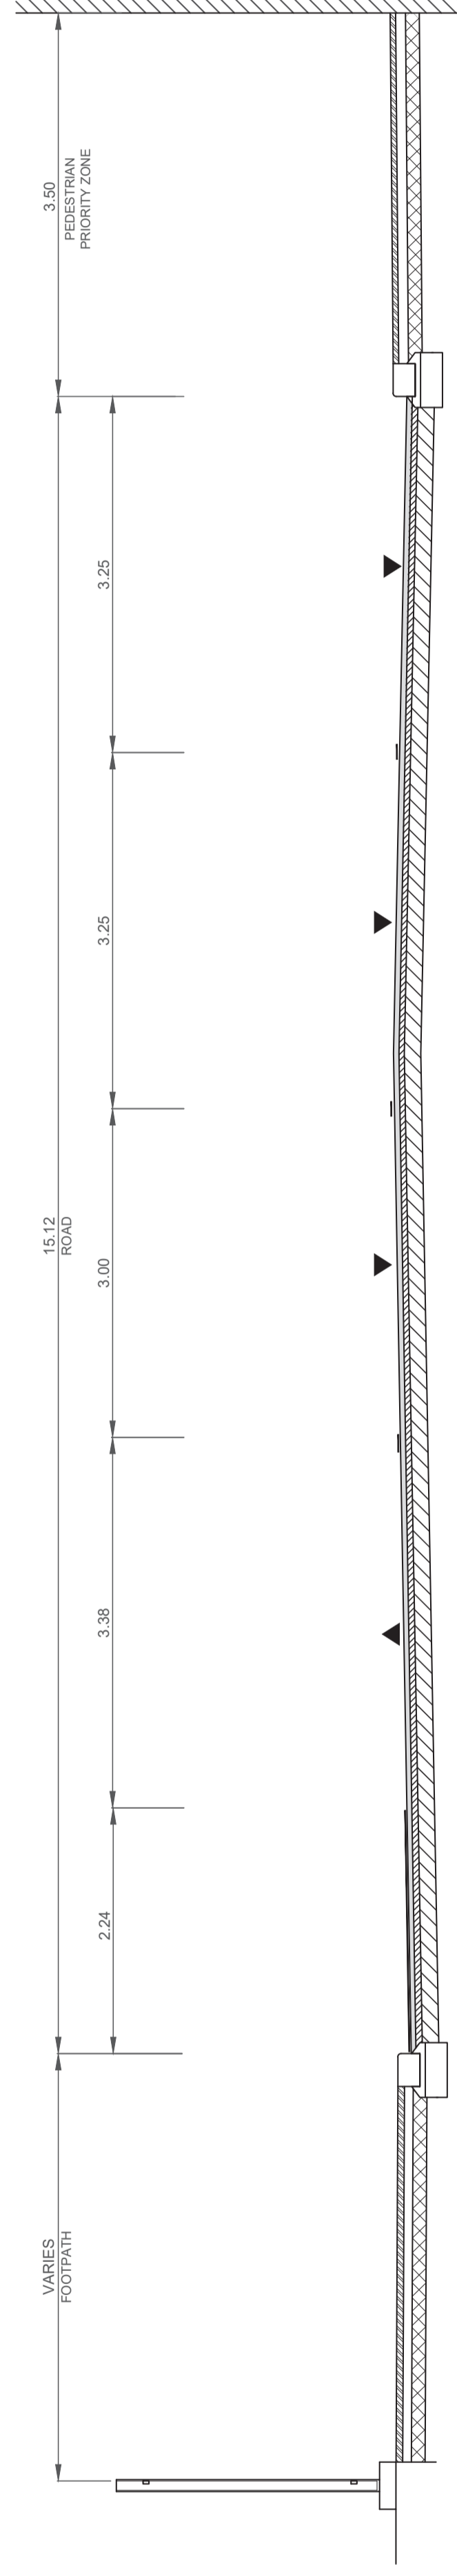

**CROSS SECTION B**  
 A1 SCALE 1:100  
 A3 SCALE 1:50

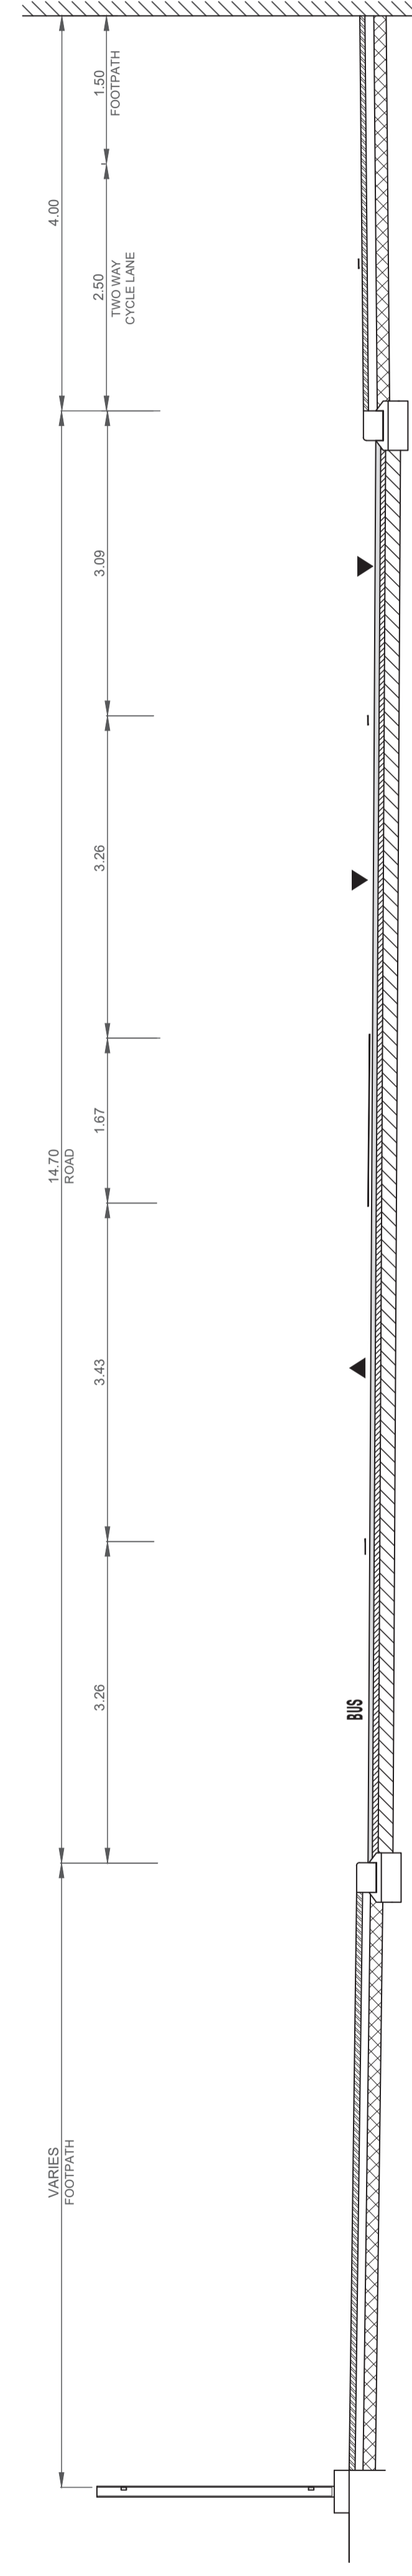

**CROSS SECTION C**  
 A1 SCALE 1:100  
 A3 SCALE 1:50

Project Stage		PLANNING	
Project Title		VAN DIJK LANDS, DUNDALK	
Drawing Title		CROSS SECTIONS	
Project Number	Originator	Volume	Location
VLDL	ROD	-	-
Project Scale (A1)	Date	Job No.	Rev.
1:50	MARCH 19	16.195	-
Suitability Code - Description		S0 - Work In Progress	
Drawn	Checked	Approved	
AG	EOC	EOC	
Revision		Date	
No.	By	Chkd	Apprd
<p><b>FROD</b>          ROUGHAN &amp; O'DONOVAN          Consulting Engineers          Civil - Structural - Transportation - Environmental</p>			
<p>Arena House, Arena Road, Sandyford, Dublin 18, Ireland          t+353 (0) 1 294 0800          f+353 (0) 1 294 0820          www.rod.ie</p>			