




CROSS SECTION D
 A1 SCALE 1:100
 A3 SCALE 1:50
 30001

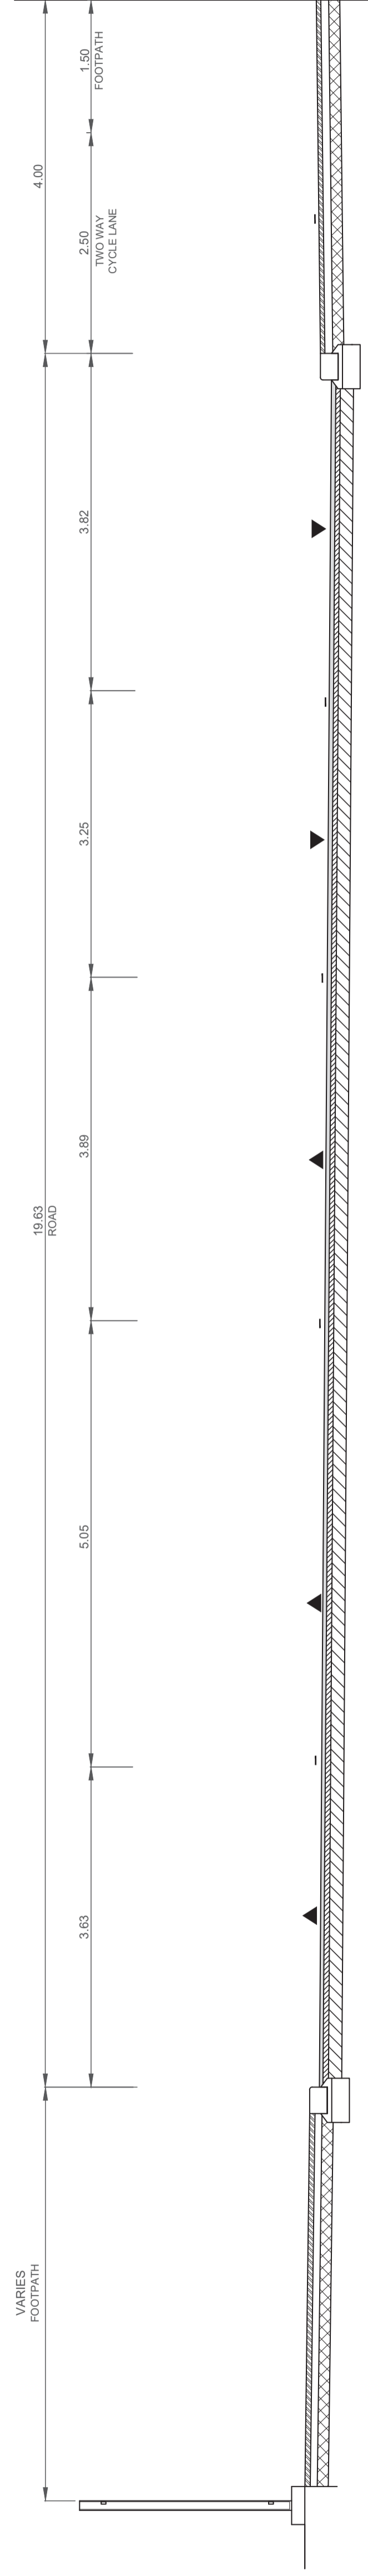

CROSS SECTION E
 A1 SCALE 1:100
 A3 SCALE 1:50
 30001

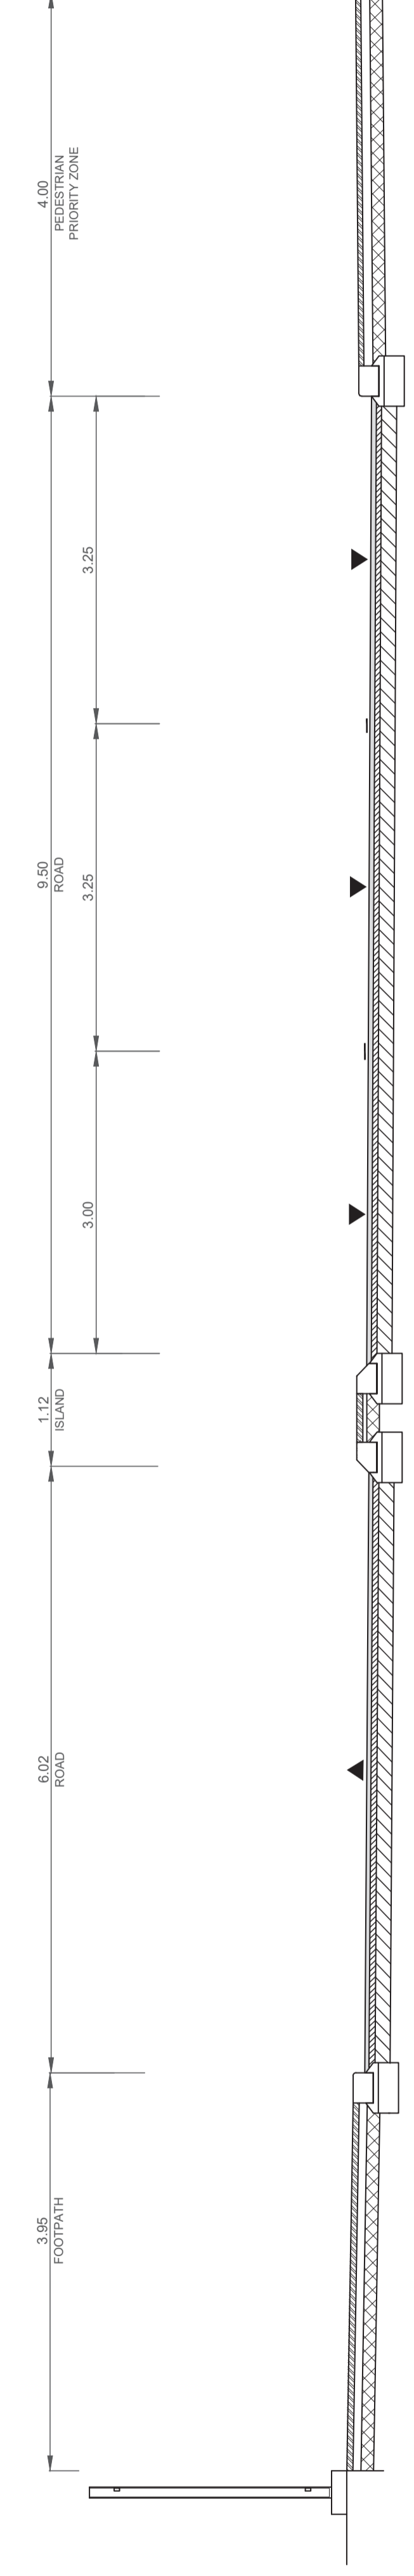

CROSS SECTION F
 A1 SCALE 1:100
 A3 SCALE 1:50
 30001

Project Stage		PLANNING	
Project Title		VAN DIJK LANDS, DUNDALK	
Drawing Title		CROSS SECTIONS	
Project Number	Originator	Volume	Location
VLDL	ROD	-	-
Project Type	Role	Number	
-	SK	-	30003
Scale (A1)	Date	Job No.	Rev.
1:50	MARCH 19	16.195	-
Suitability Code - Description		S0 - Work In Progress	
Drawn	Designed	Checked	Approved
AG	EOC	EOC	-
 Consulting Engineers CIVIL - Structural - Transportation - Environmental ROUGHAN & O'DONOVAN			
Arena House, Arena Road, Sandyford, Dublin 18, Ireland t+353 (0) 1 294 0800 f+353 (0) 1 294 0820 www.rod.ie			
No.	Revision	Date	By / Chkd / Apprd